


IHSDP TONK, PHASE-II

MUNICIPAL COUNCIL, TONK

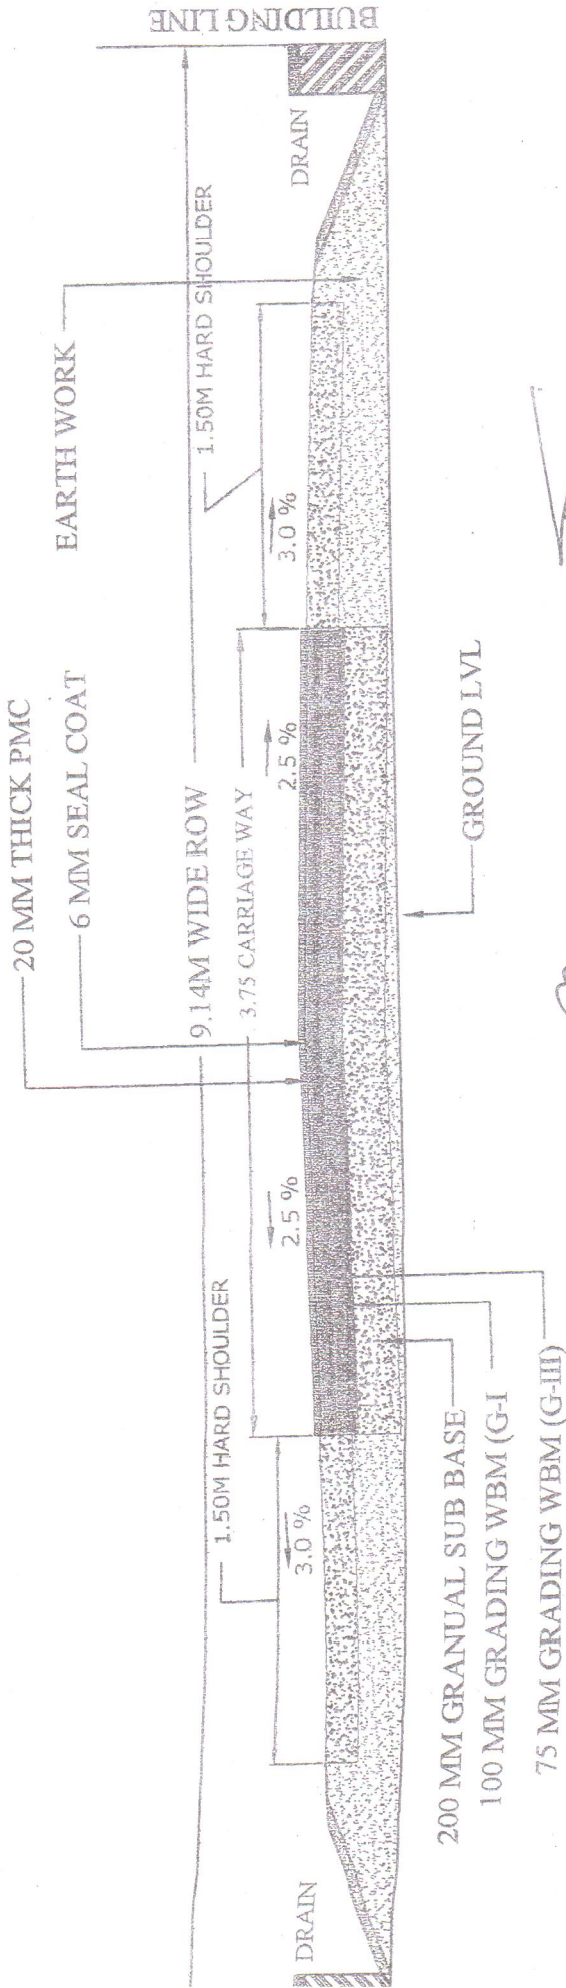

[Signature]
श्री. अ. च. चौधरी
आर्किटेक्ट
एन. १२, टोंक (राज.)

pendra Choudhary (B.Arch)
Architect
CA/2006/39078

[Signature]
श्री. अ. च. चौधरी
आर्किटेक्ट
एन. १२, टोंक

TYPICAL X-SECTION FOR B.T. PAVEMENT FOR IHSDP TONK PHASE-II

SUBMITTED BY:-TCIL, NEW DEHLI

E:- N.T.S.