


SECTIONAL ELEVATION XX

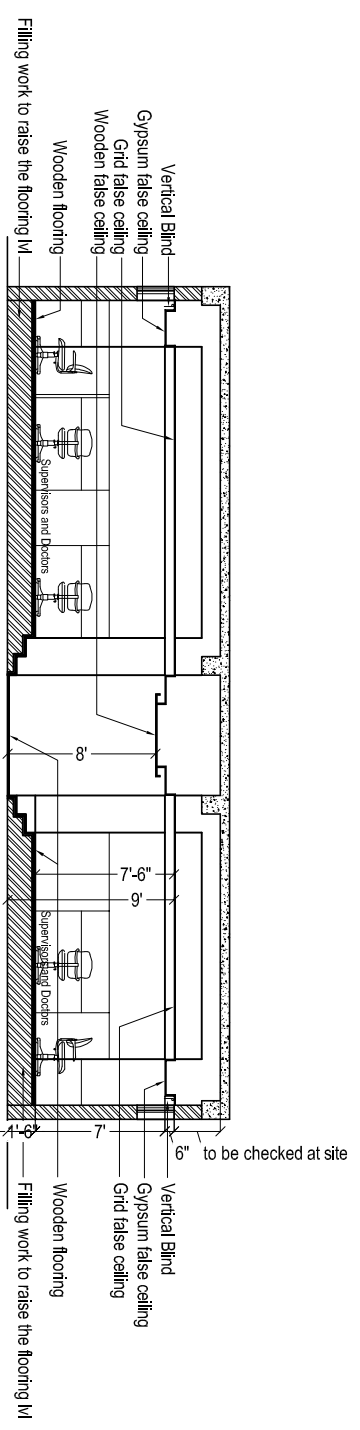

SECTIONAL ELEVATION YY

	LEGENDS	
--	----------------	--

1. IN CASE OF ANY CLARIFICATION PLEASE CONTACT THE ARCHITECT
2. ONLY WRITTEN DIMENSIONS TO BE FOLLOWED DO NOT SCALE THE DRAWING
3. NO CHANGES WILL BE MADE WITHOUT THE PERMISSION OF THE ARCHITECT
4. DIMENSIONS, LEVELS SHOWN, TO BE VERIFIED BEFORE COMMENCEMENT OF WORK ANY DISCREPANCIES IF NOTED SHOULD BE BROUGHT TO THE NOTICE OF ARCHITECT PRIOR TO THE COMMENCEMENT OF WORK.
5. ALL MATERIALS/FINISHES SHOULD BE AS SPECIFIED AND APPROVED BY THE CONSULTANTS.

TITLE:		CLIENT:		DESIGN DEVELOPMENT:	
SECTIONAL ELEVATIONS FOR MCTH		NIHFW		Telecommunications Consultants India Ltd.	
DRAWN BY	SCALE	DATE	PURPOSE OF RELEASE:		
SHEETAL	NTS	28.12.2011	FOR ESTIMATION ONLY		
	DWG NO.				
	SE-1	NIHFW_SE_01			
				T C I L Bhawan, Greater Kailash-I New Delhi 110048	